
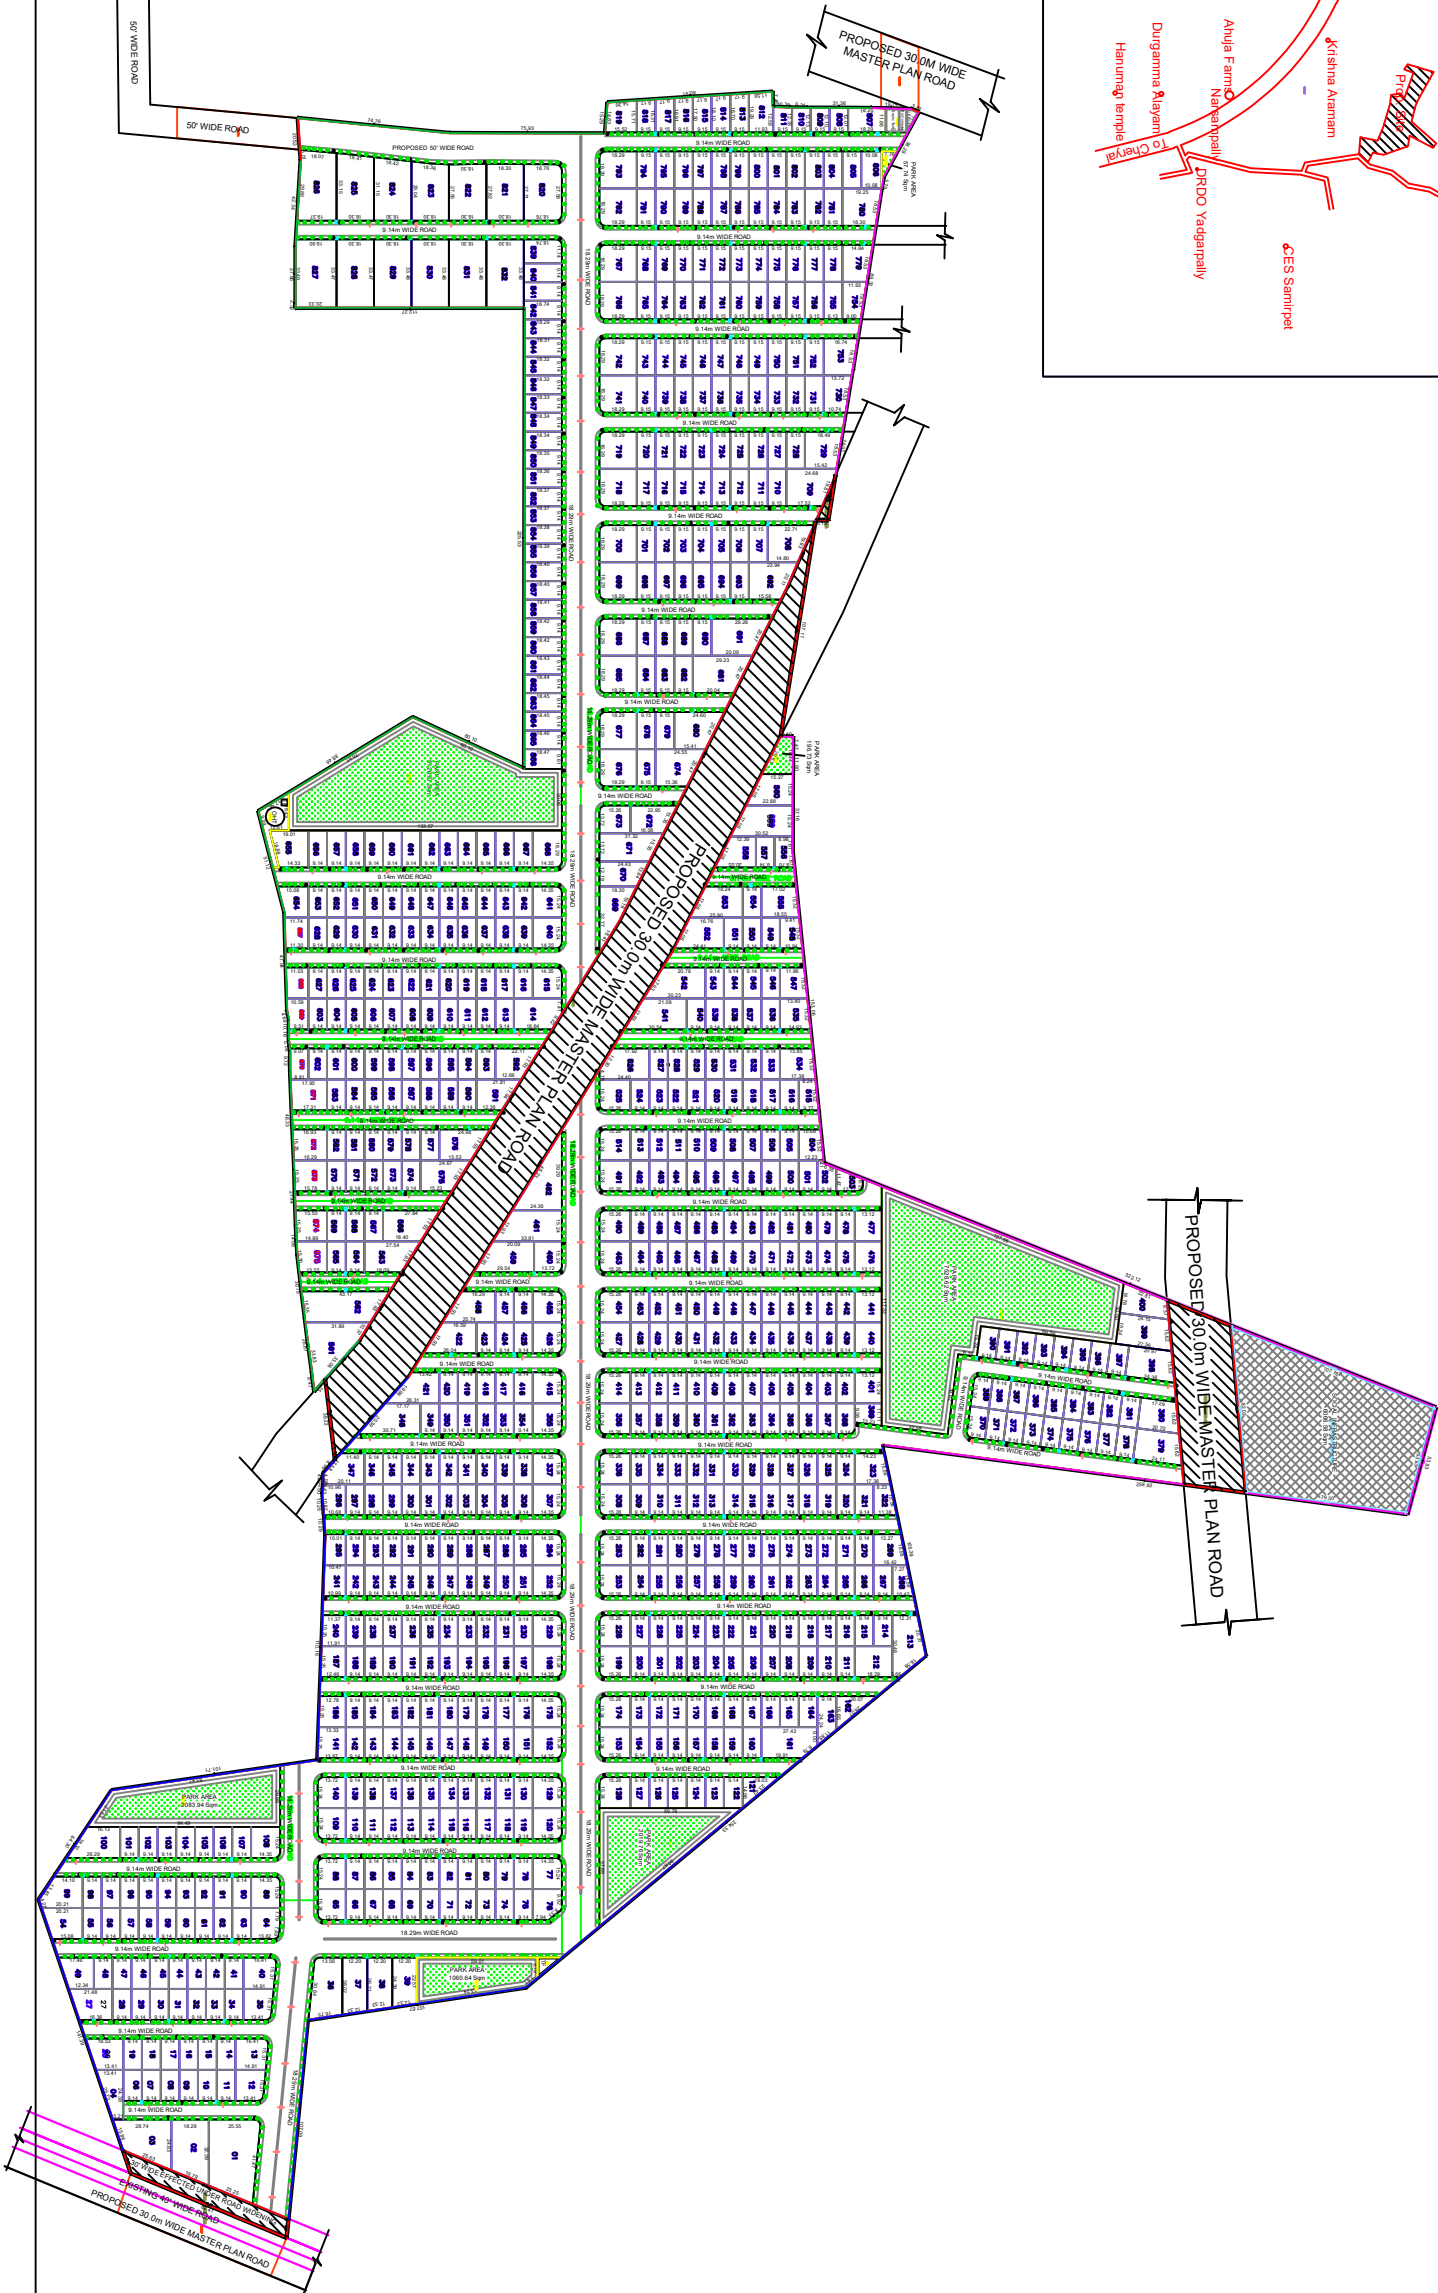


LOCATION PLAN
NOT TO SCALE

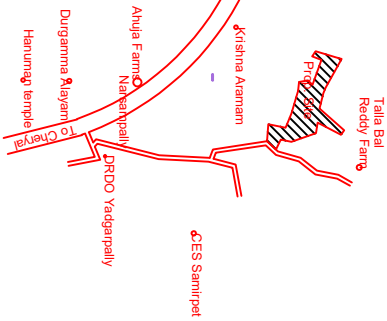

PLAN SHOWING THE REVISED CUM FINAL RESIDENTIAL OPEN PLOTTED LAYOUT IN S.Y.
NOS. 339/P, 340/P, 341/P, 342/P, 345/P, 346, 347/P, 355, 358/P & 358/P SITUATED AT
BOMMARASAPET (V), SHAMIRPET (M), MEDICAL - MALKAJGIRI DISTRICT

BELONGING TO:

SMT. NVEDITA KRISHNA RAO,
W/O. KRISHNA RAO

AND

OTHERS



LANDUSE ANALYSIS :

TOTAL LAYOUT AREA	= 257813.31 Sqm
AREA EFFECTED UNDER PROPOSED 30.0m WIDE MASTER PLAN ROAD	= 63 Acres / 28.36 Guntas
NET LAYOUT AREA	= 16866.44 Sqm
	= 240946.87 Sqm
	= 59 Acres / 21.65 Guntas

PARTICULARS	AREA IN SQ.M	PERCENTAGE
PLOTTED AREA	152206.30 Sqm	63.21 %
ROADS AREA	64135.40 Sqm	26.59%
SOCIAL INFRASTRUCTURE AREA	6066.58 Sqm	02.52 %
PARK AREA	16068.10 Sqm	07.50%
UTILITIES AREA	470.49 Sqm	00.18 %
TOTAL AREA	240946.87 Sqm	100.00 %

REFERENCES :

LAYOUT BOUNDARY : - - - - -
TOTAL NO OF PLOTS : 875
WATER HARVESTING PITS (4' x 4' x 6') : 05.21 to 26.50/51.52/55
MISSING PLOT NOS : 833 to 858
ADDITIONAL (NEW) PLOT NOS : 867 TO 875
WATER HARVESTING PIT SIZE : 4' x 4' x 6'
MANHOLE & DRAINAGE PIPE LINE : 
TREES : 
STREET LIGHTS : 

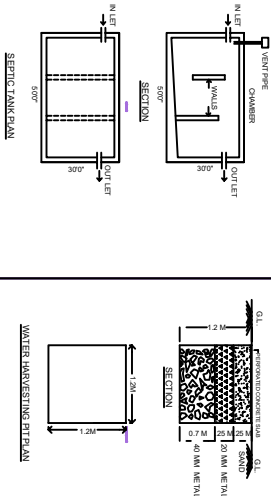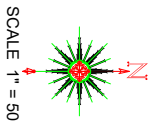

OWNERS' SIGNATURES

ARCHITECTS' SIGNATURE